


4. head detail

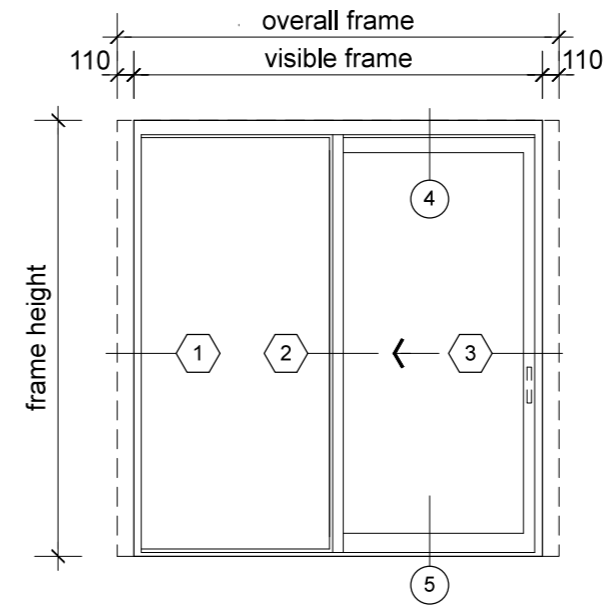



- 1 screen/shade box
- 2 door panel stile
- 3 glazing
- 4 top rail
- 5 bottom rail
- 6 screen stile
- 7 screen/blind

legend


elevation key



plan key

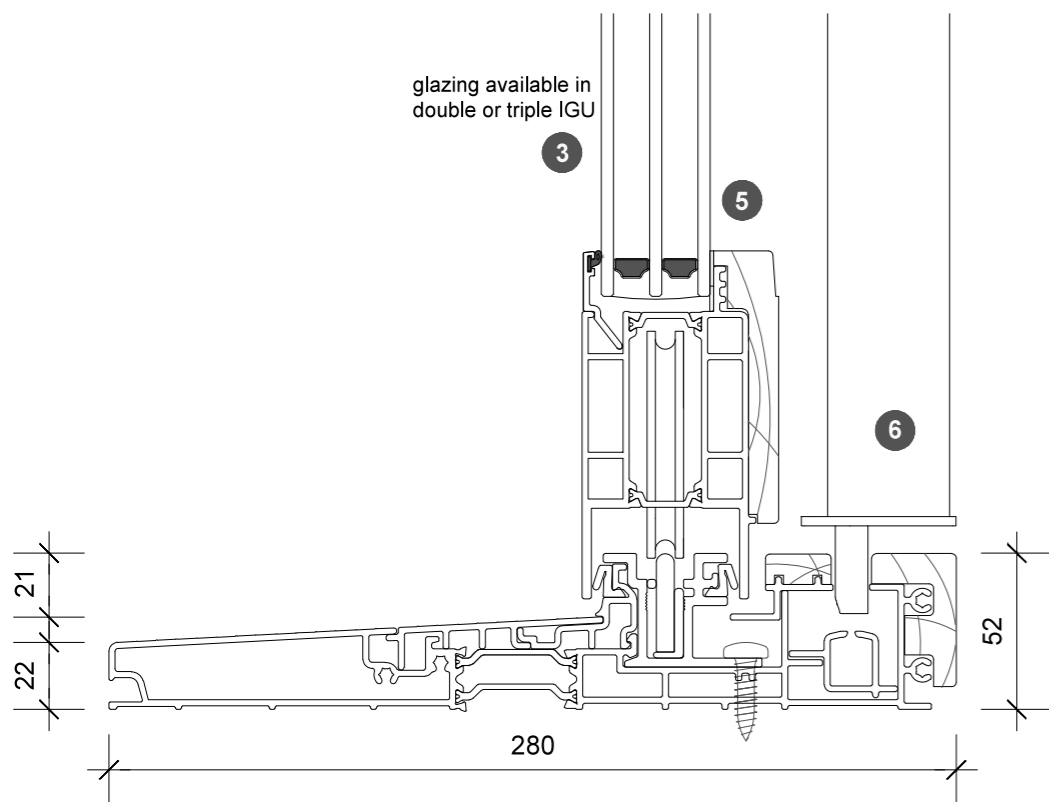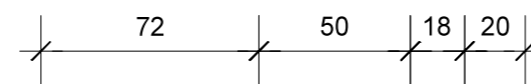

5. sill detail

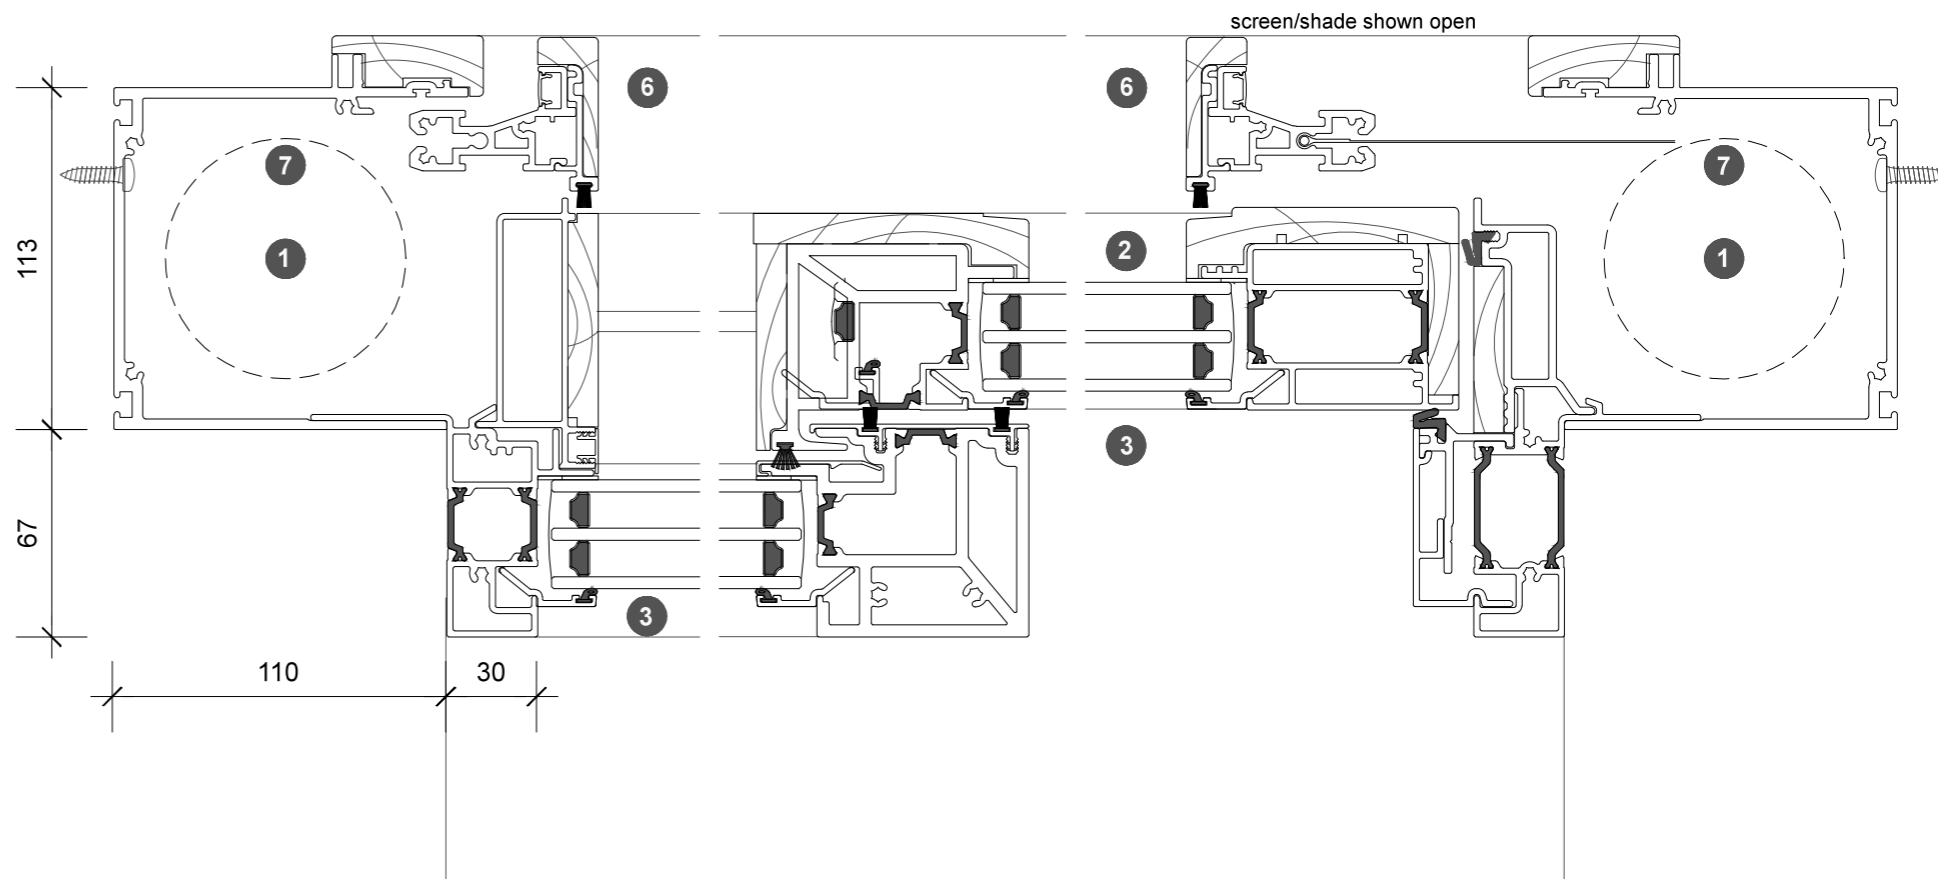

1. jamb detail

2. meeting stile

3. jamb detail